

REVISIONS				
REV.	DESCRIPTION	AUTHOR	DATE	APPROVED
01	Initial Release	Michael Yurkoski	10-26-12	GGS

Fence Line
Scale 1 : 25

Fence Fabric Omitted for Clarity

Zone 1

Zone 2

Zone 3


Zone Overlap

Detail A


Detail B

Trunk Cable In

To Zone 4
Trunk Cable Out

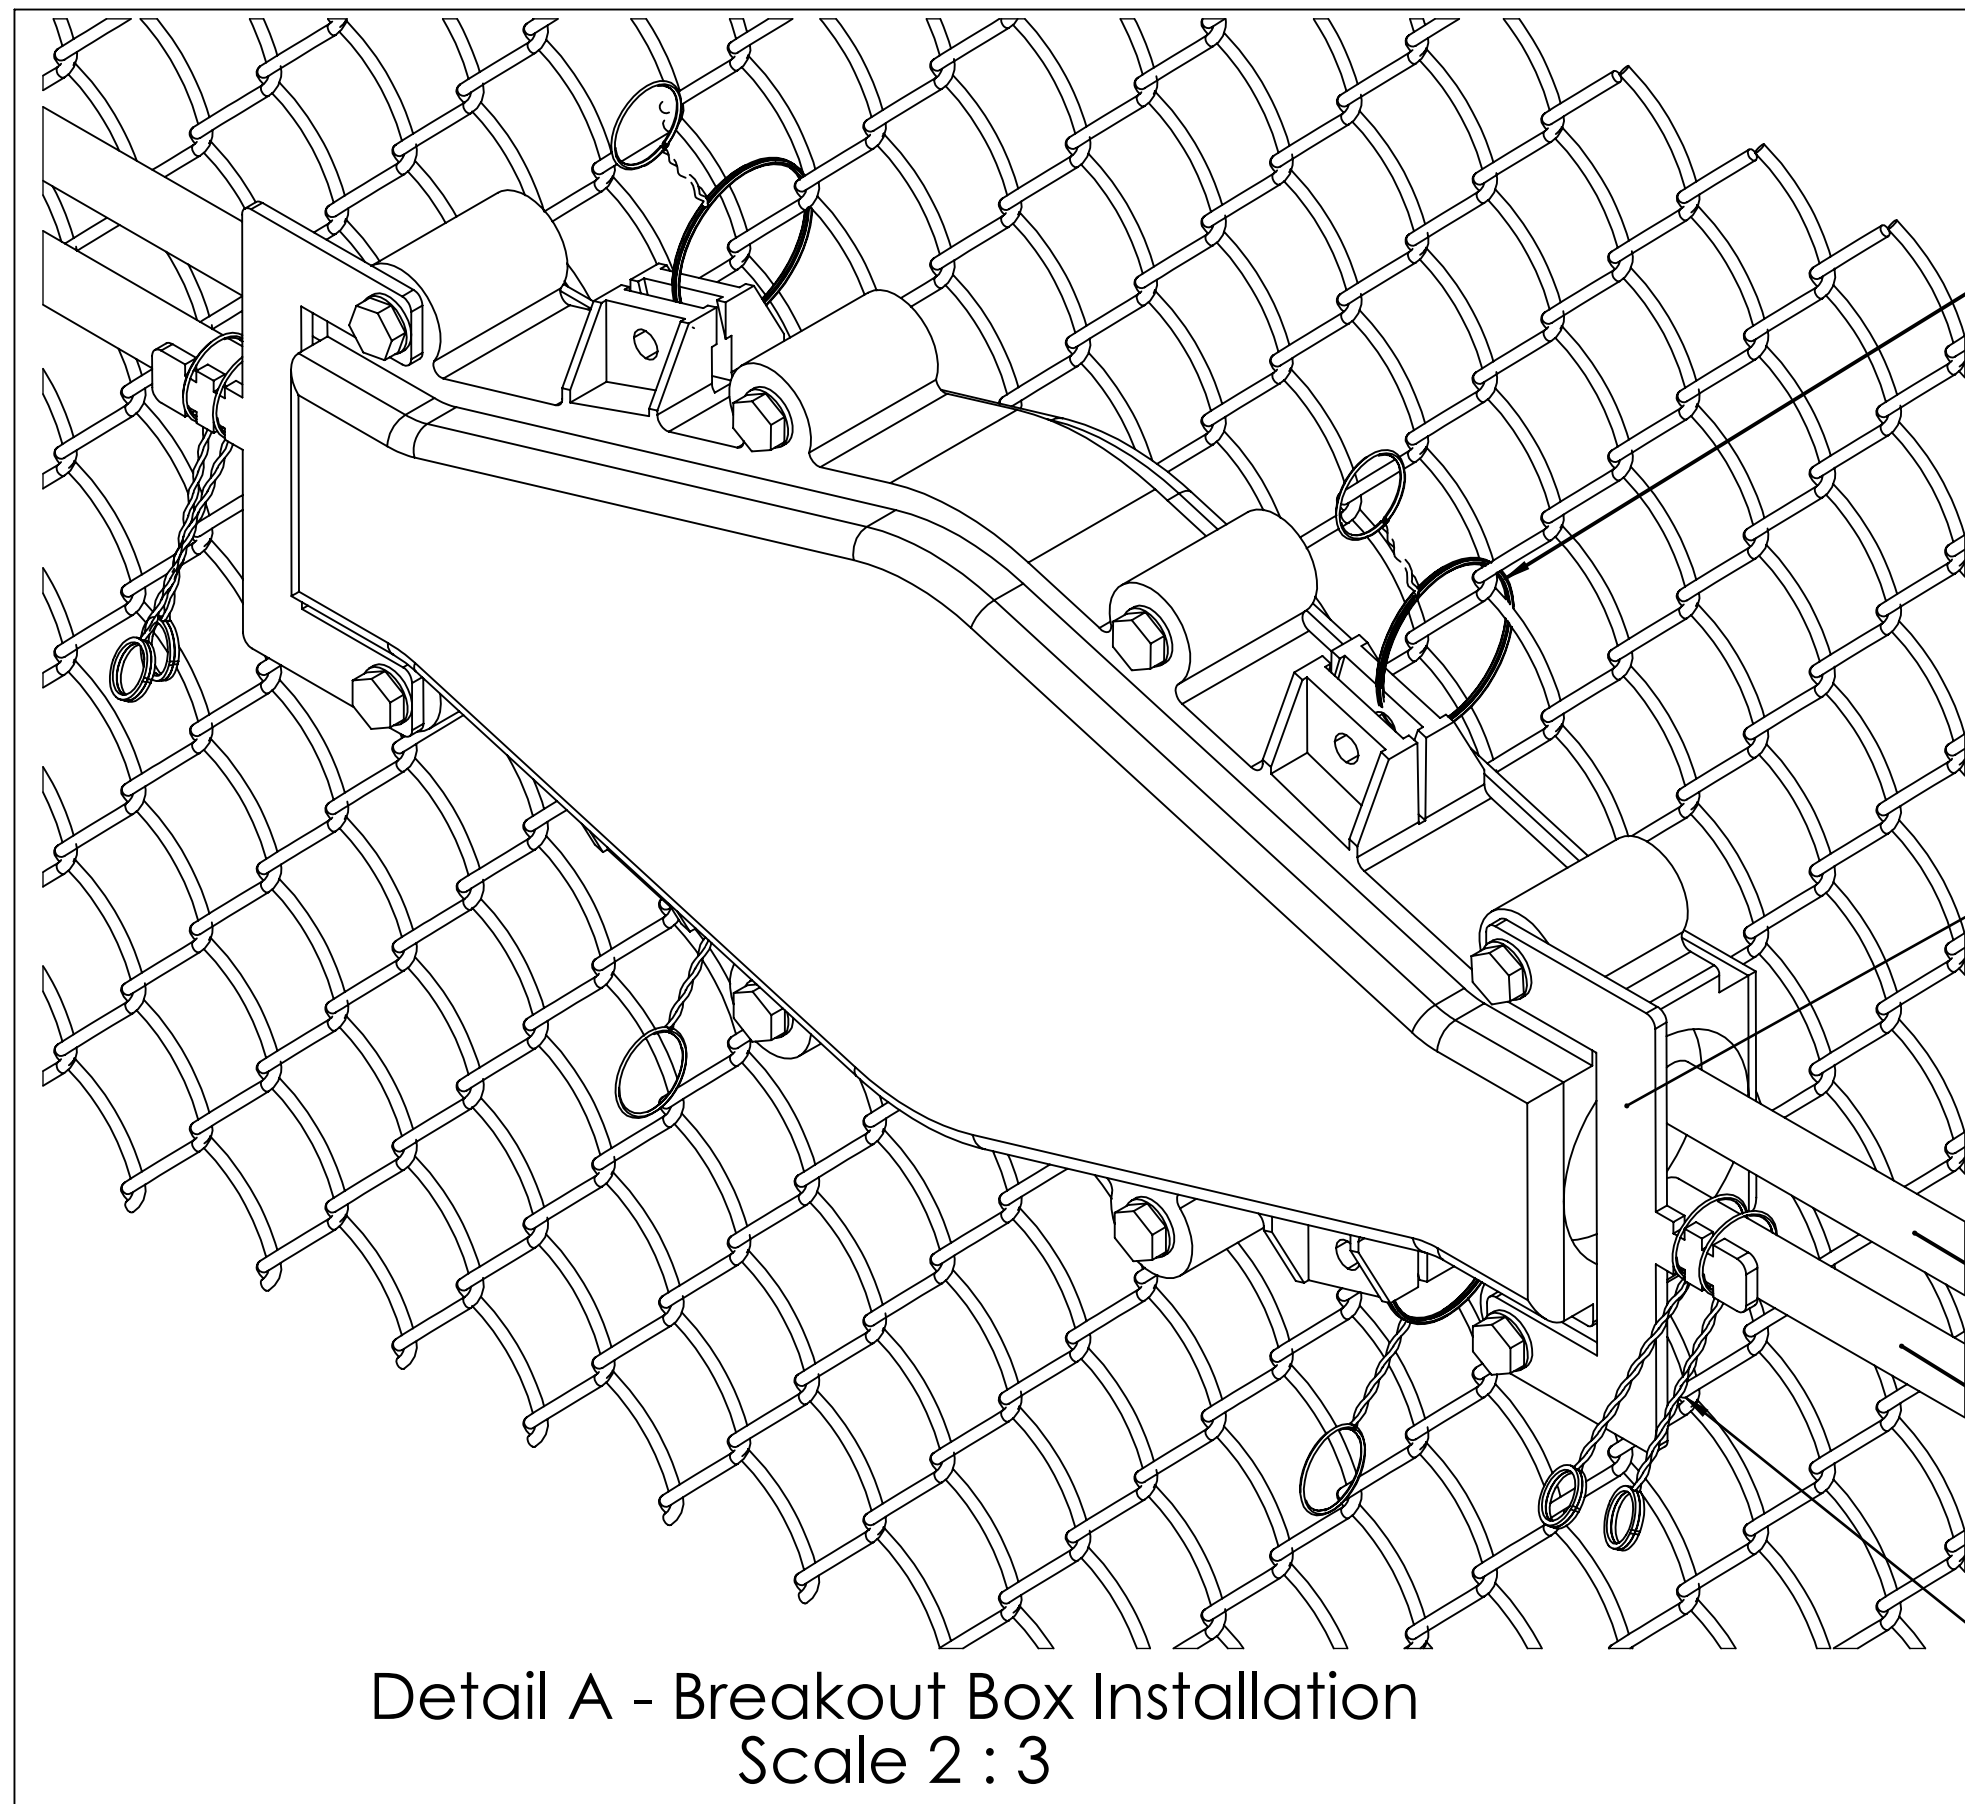

Detail A - Breakout Box Installation
Scale 2 : 3

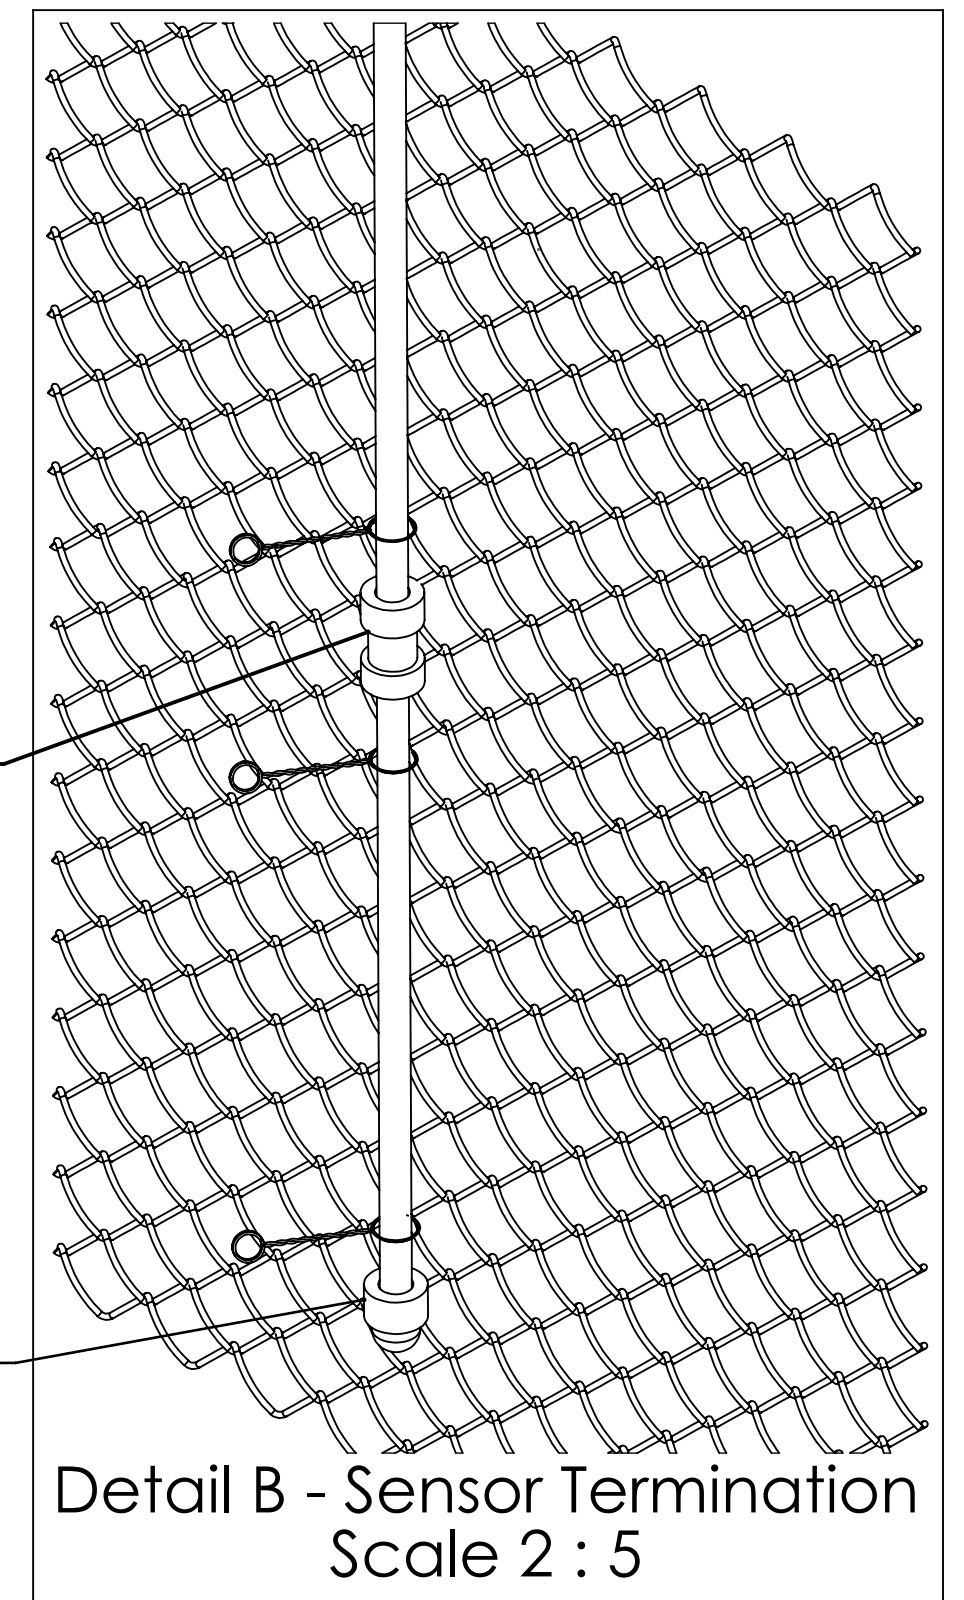

Detail B - Sensor Termination
Scale 2 : 5

Wire Ties Attaching
Breakout Box to Fence

Coupler

Sensor Bracket

End Cap

Trunk Cable

Sensor Conduit

Wire Ties Attaching Sensor
Conduit to Bracket

UNLESS OTHERWISE SPECIFIED:
DIMENSIONS ARE IN INCHES
TOLERANCES:
ANGULAR ± 1 DEG
X.XX ± 0.010
X.XXX ± 0.005
DO NOT SCALE DRAWING

INTERPRET PER: ANSI Y14.5M
THIRD ANGLE
PROJECTION

THE INFORMATION CONTAINED IN THIS
DRAWING IS THE SOLE PROPERTY OF
FIBER SENSYS INC. ANY REPRODUCTION
IN PART OR AS A WHOLE WITHOUT THE
WRITTEN PERMISSION OF FIBER SENSYS
IS PROHIBITED.

CONFIDENTIAL-LIMITED DISTRIBUTION

Fiber SenSys

TITLE:
FD500 Series Fence Installation

SIZE DRAWING/PART NO. REV
C DW-ENG-023 01

SCALE: 1:25 SHEET 1 OF 1