
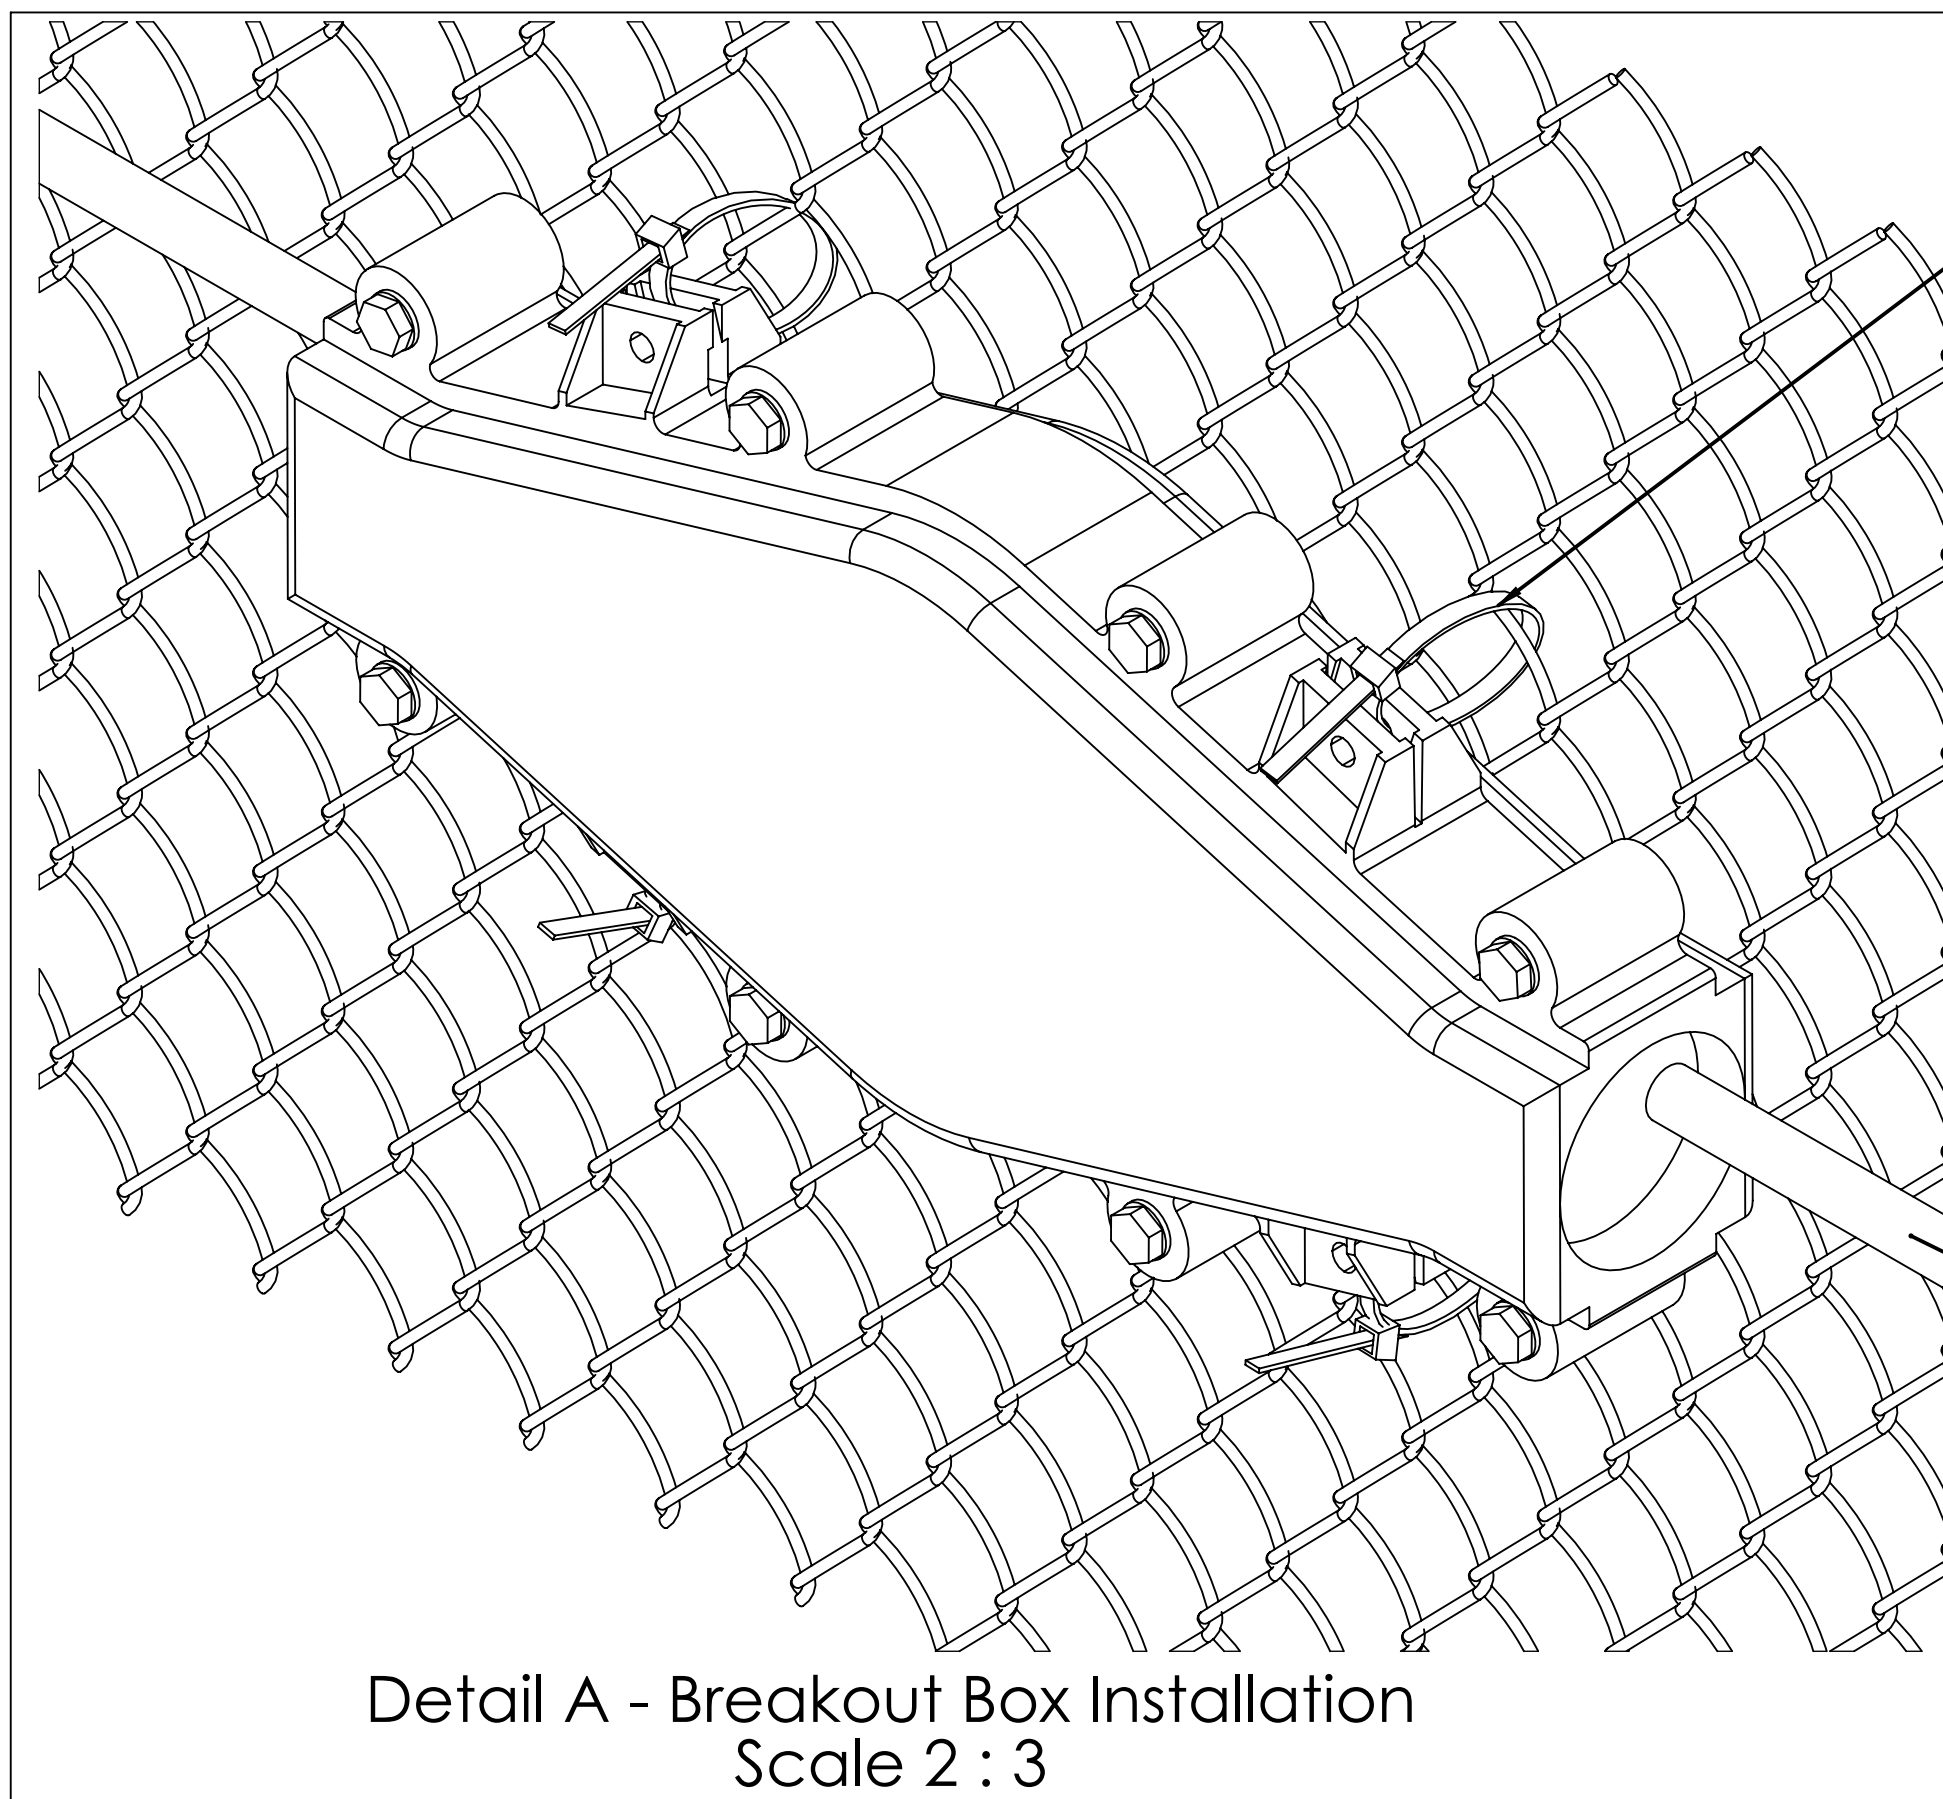


REVISIONS				
REV.	DESCRIPTION	AUTHOR	DATE	APPROVED
01	Initial Release	Michael Yurkoski	2-4-14	J. Brummett
02	Adjusted nomenclature for clarity	Michael Yurkoski	3-12-2014	A. Cechmanek

Fence Line
Scale 1 : 25

Fence Fabric Omitted for Clarity

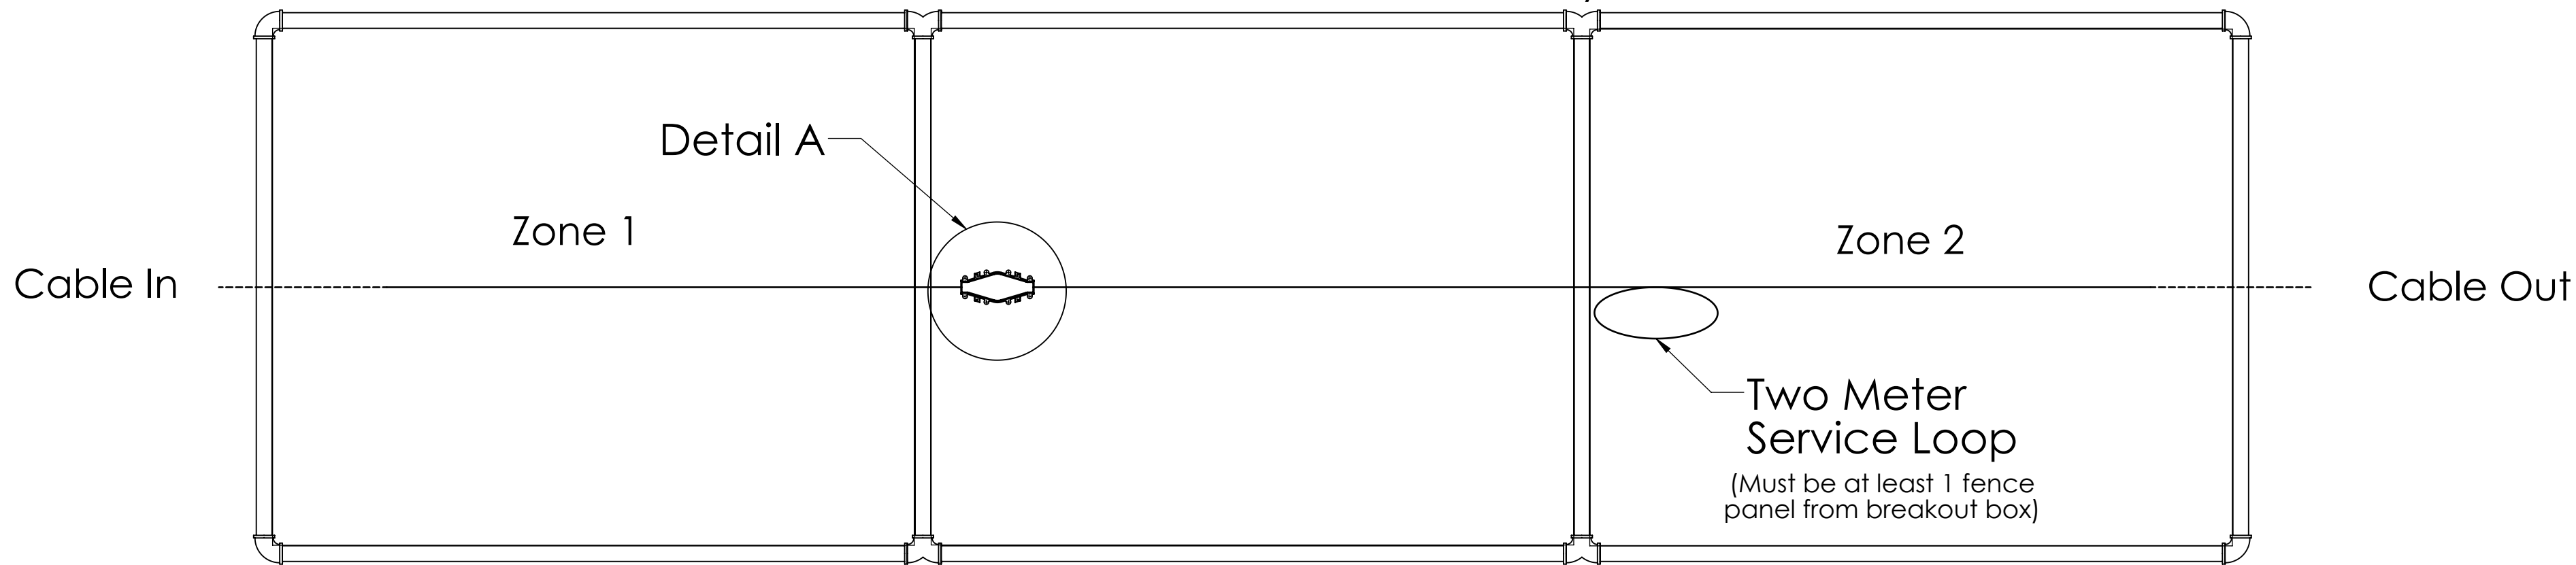

UV-Rated Nylon Ties Attach Breakout Box to Fence
(Should only pass through the rear half of the splice enclosure for servicability)

Hybrid Cable
(the sensor and trunk cable are both integrated into one cable)

Detail A - Breakout Box Installation
Scale 2 : 3

<small>UNLESS OTHERWISE SPECIFIED: DIMENSIONS ARE IN INCHES TOLERANCES: ANGULAR ± 1 DEG X.XXX ± 0.010 X.XXX ± 0.005 DO NOT SCALE DRAWING</small>	CONFIDENTIAL-LIMITED DISTRIBUTION	
	Fiber SenSys	
<small>INTERPRET PER: ANSI Y14.5M THIRD ANGLE PROJECTION</small>	TITLE: FD525-Halo System Fence Installation	
<small>THE INFORMATION CONTAINED IN THIS DRAWING IS THE SOLE PROPERTY OF FIBER SENSYS INC. ANY REPRODUCTION IN PART OR AS A WHOLE WITHOUT THE WRITTEN PERMISSION OF FIBER SENSYS IS PROHIBITED.</small>	SIZE C DRAWING/PART NO. DW-ENG-035	REV 02 SCALE: 1:25 SHEET 1 OF 1